

APPENDIX C


TYPICAL SECTIONS

TYPICAL SECTIONS CONSIDERED

PROJECT IDENTIFICATION

FINANCIAL PROJECT ID	238648-1-01 238648-1-02	WORK PROGRAM ITEM	x	COUNTY NAME	MARION
STATE PROJECT NO.	x	ROAD DESIGNATION	SR 45	LIMITS/MILEPOST	(MP 1.32 TO MP 5.7)
FEDERAL AID PROJECT NO.	x	PROJECT DESCRIPTION	FOUR LANE WIDENING FROM SW 111th PLACE LANE (DUNNELON) TO SW 61st STREET		

PROPOSED ROADWAY TYPICAL SECTION

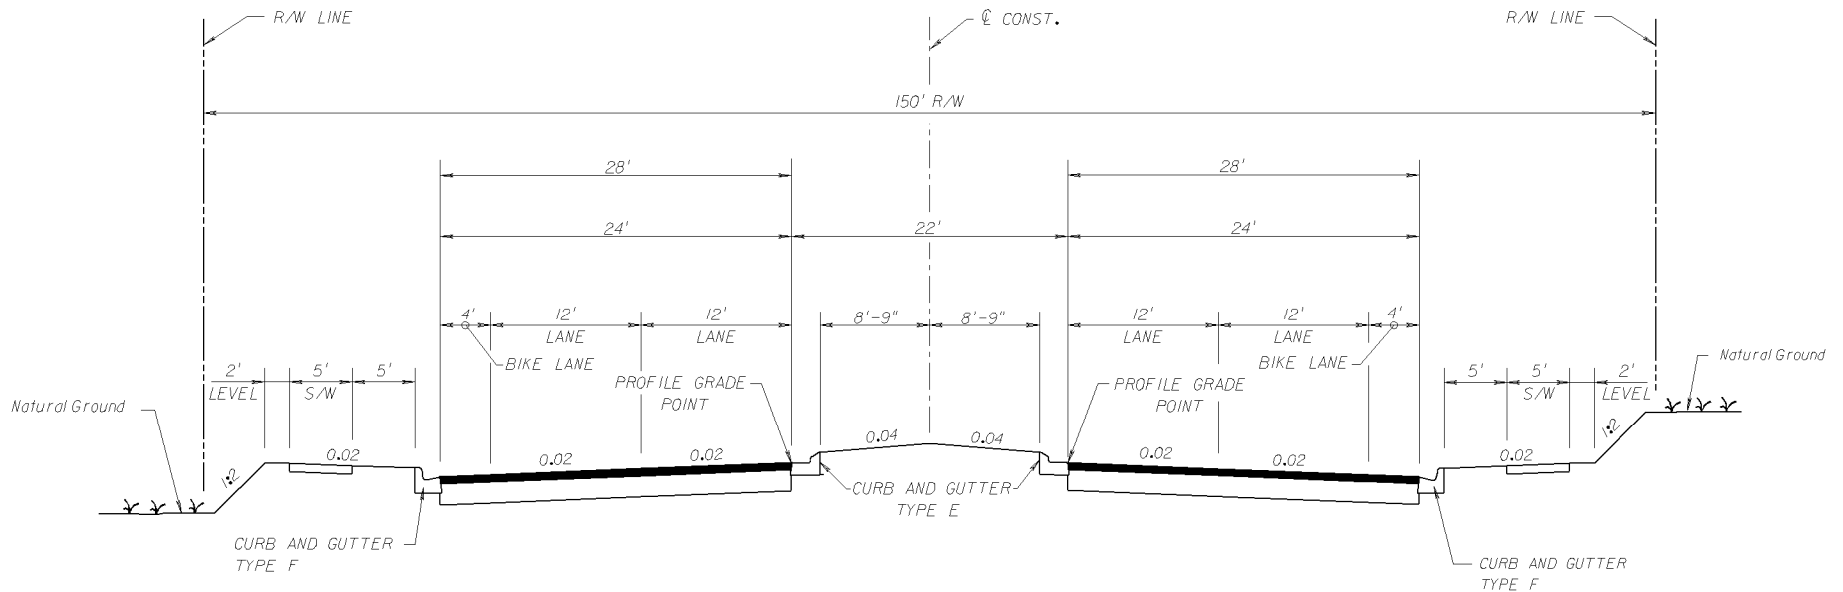


SR 45 URBAN
DESIGN SPEED = 45 MPH
STA. 82+00 TO STA. 288+00

APPROVED BY	FDOT CONCURRENCE	FHWA CONCURRENCE
<p>_____ Tanya Kristoff, P.E. Engineer Of Record</p> <p style="text-align: right;">Date _____</p>	<p>_____ George A. Borchik, P.E. FDOT District Design Engineer</p> <p style="text-align: right;">Date _____</p>	<p>_____ FHWA Transportation Engineer</p> <p style="text-align: right;">Date _____</p>

PROJECT IDENTIFICATION

FINANCIAL PROJECT ID	238648-1-01 238648-1-02	WORK PROGRAM ITEM	x	COUNTY NAME	MARION
STATE PROJECT NO.	x	ROAD DESIGNATION	SR 45	LIMITS/MILEPOST	(MP 1.32 TO MP 5.7)
FEDERAL AID PROJECT NO.	x	PROJECT DESCRIPTION	FOUR LANE WIDENING FROM SW 111th PLACE LANE (DUNNELON) TO SW 61st STREET		

PROPOSED ROADWAY TYPICAL SECTION

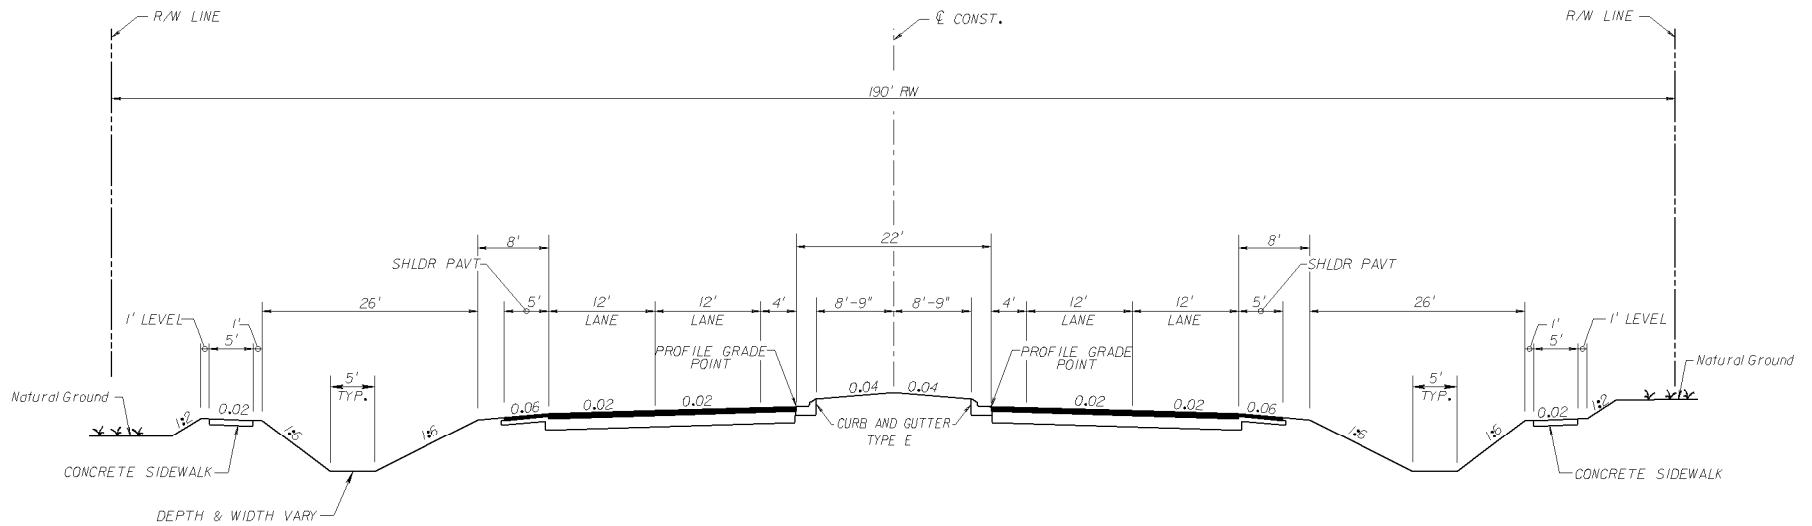


APPROVED BY	FDOT CONCURRENCE	FHWA CONCURRENCE
<p>_____ Tanya Kristoff, P.E. Engineer Of Record</p> <p style="text-align: right;">Date _____</p>	<p>_____ George A. Borchik, P.E. FDOT District Design Engineer</p> <p style="text-align: right;">Date _____</p>	<p>_____ FHWA Transportation Engineer</p> <p style="text-align: right;">Date _____</p>

PROJECT IDENTIFICATION

FINANCIAL PROJECT ID	238648-1-01 238648-1-02	WORK PROGRAM ITEM	x	COUNTY NAME	MARION
STATE PROJECT NO.	x	ROAD DESIGNATION	SR 45	LIMITS/MILEPOST	(MP 1.734 TO MP 5.518)
FEDERAL AID PROJECT NO.	x	PROJECT DESCRIPTION	FOUR LANE WIDENING FROM APPROX. 490' NORTH OF SW 107th LANE TO APPROX. 1700' SOUTH OF SW 61st STREET		

PROPOSED ROADWAY TYPICAL SECTION

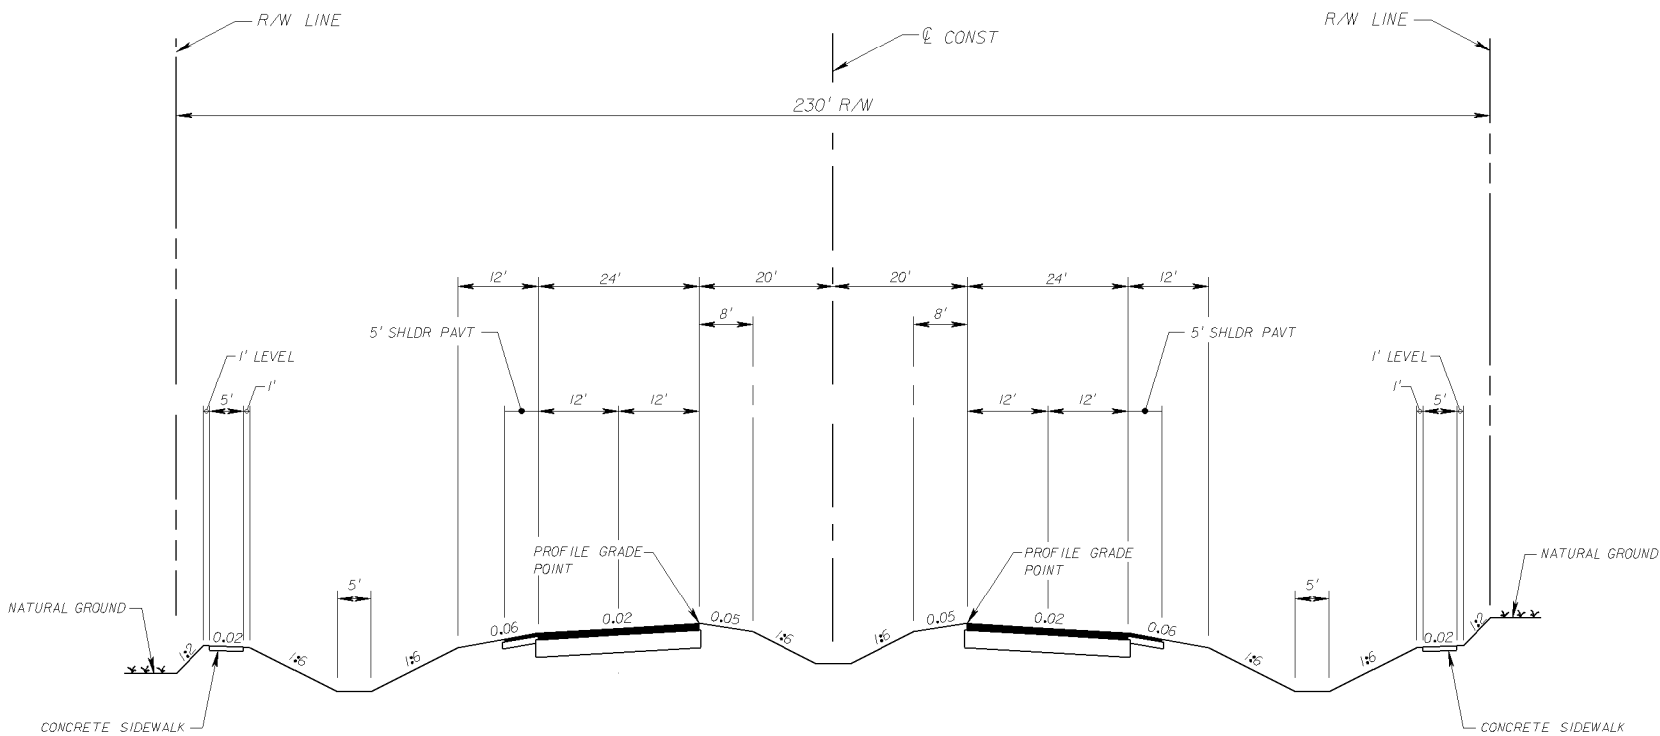

SR 45 RURAL
DESIGN SPEED = 60 MPH
STA. 82+00 TO STA. 288+00

APPROVED BY	FDOT CONCURRENCE	FHWA CONCURRENCE
<p>_____ Tanya Kristoff, P.E. Engineer Of Record</p> <p style="text-align: right;">Date _____</p>	<p>_____ George A. Borchik, P.E. FDOT District Design Engineer</p> <p style="text-align: right;">Date _____</p>	<p>_____ FHWA Transportation Engineer</p> <p style="text-align: right;">Date _____</p>


TYPICAL SECTION PACKAGE

PREFERRED ALTERNATIVE

PROJECT IDENTIFICATION

FINANCIAL PROJECT ID	238648-1-01 238648-1-02	WORK PROGRAM ITEM	x	COUNTY NAME	MARION
STATE PROJECT NO.	x	ROAD DESIGNATION	SR 45	LIMITS/MILEPOST	(MP 1.550 TO MP 1.734)
FEDERAL AID PROJECT NO.	x	PROJECT DESCRIPTION	FOUR LANE WIDENING FROM SW 108th PLACE TO APPROX. 490' NORTH OF SW 107th LANE		

PROPOSED ROADWAY TYPICAL SECTION

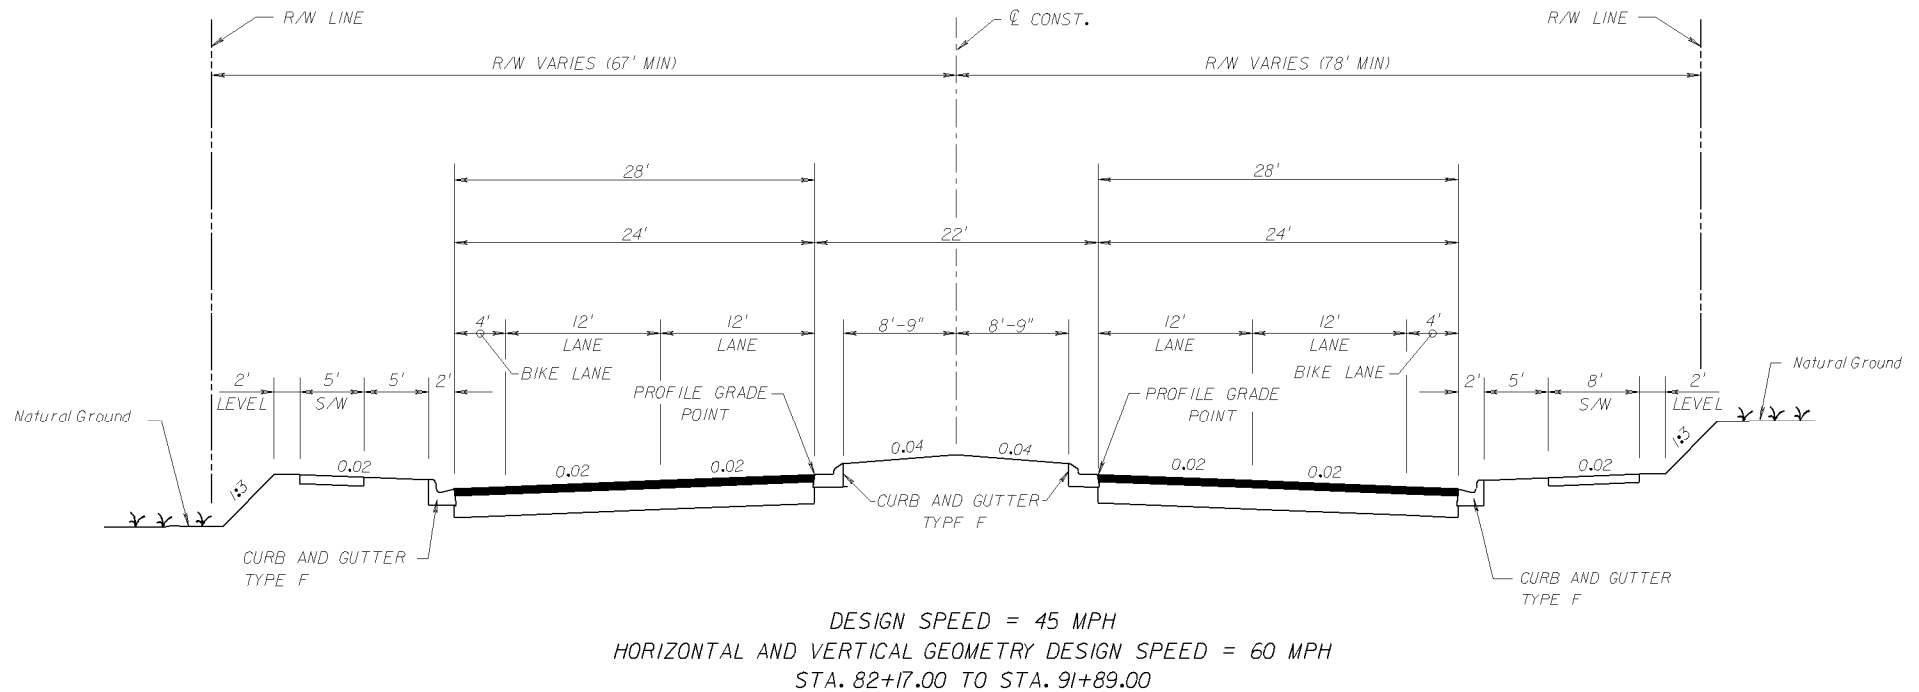


APPROVED BY	FDOT CONCURRENCE	FHWA CONCURRENCE
<p style="font-size: small;">Tanya Kristoff, P.E. Engineer Of Record</p> <p style="text-align: right; font-size: small;">Date</p>	<p style="font-size: small;">George A. Borchik, P.E. FDOT District Design Engineer</p> <p style="text-align: right; font-size: small;">Date</p>	<p style="font-size: small;">FHWA Transportation Engineer</p> <p style="text-align: right; font-size: small;">Date</p>

PROJECT IDENTIFICATION

FINANCIAL PROJECT ID	238648-1-01 238648-1-02	WORK PROGRAM ITEM	x	COUNTY NAME	MARION
STATE PROJECT NO.	x	ROAD DESIGNATION	SR 45	LIMITS/MILEPOST	(MP 1.734 TO MP 5.518)
FEDERAL AID PROJECT NO.	x	PROJECT DESCRIPTION	FOUR LANE WIDENING FROM APPROX. 490' NORTH OF SW 107th LANE TO APPROX. 1700' SOUTH OF SW 61st STREET		

PROPOSED ROADWAY TYPICAL SECTION

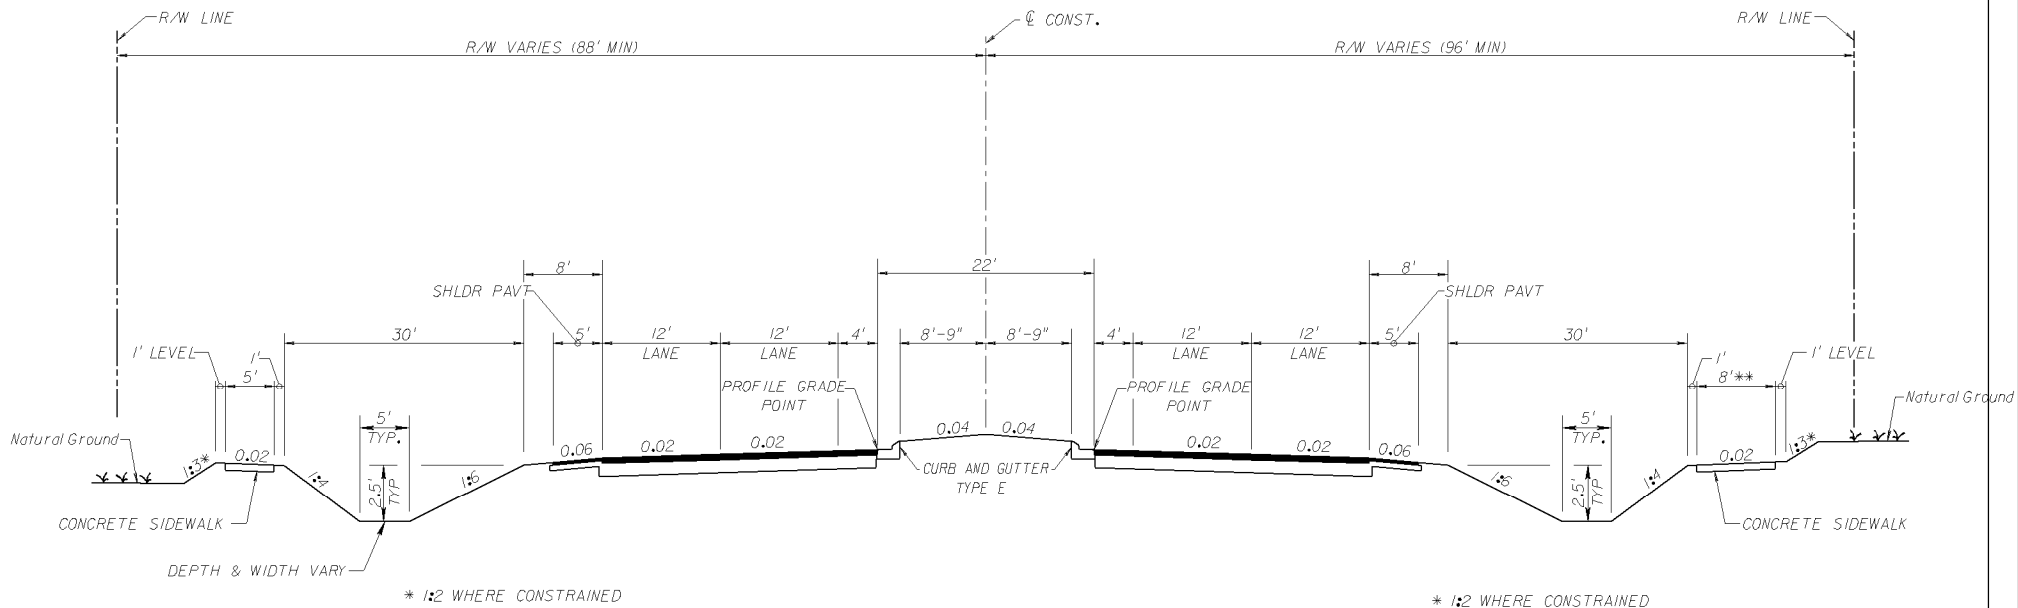

DESIGN SPEED = 55 MPH
 HORIZONTAL AND VERTICAL DESIGN SPEED = 60 MPH
 STA. 91+89.00 TO STA. 288+32.00

* 1:2 WHERE CONSTRAINED
 ** 8' STA 91+89 TO STA 255+50
 5' STA 255+50 TO STA 288+32

APPROVED BY	FDOT CONCURRENCE	FHWA CONCURRENCE
<div style="display: flex; justify-content: space-between;"> _____ _____ </div> <p style="font-size: small;">Tanya Kristoff, P.E. Engineer Of Record</p>	<div style="display: flex; justify-content: space-between;"> _____ _____ </div> <p style="font-size: small;">George A. Borchik, P.E. FDOT District Design Engineer</p>	<div style="display: flex; justify-content: space-between;"> _____ _____ </div> <p style="font-size: small;">FHWA Transportation Engineer</p>