





Alternative Typical Sections



District 5

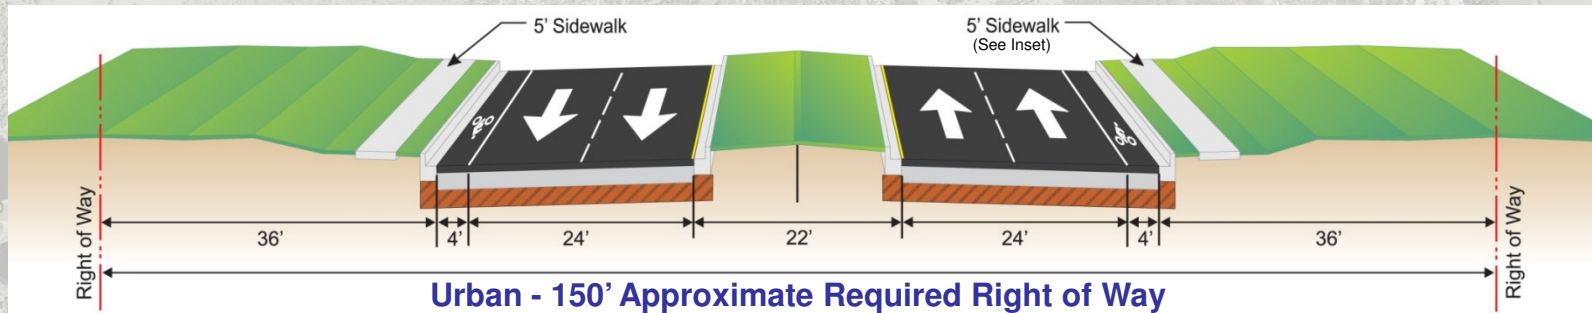

INSET

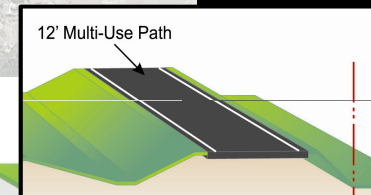

A multi-use path will also be examined in lieu of a sidewalk.

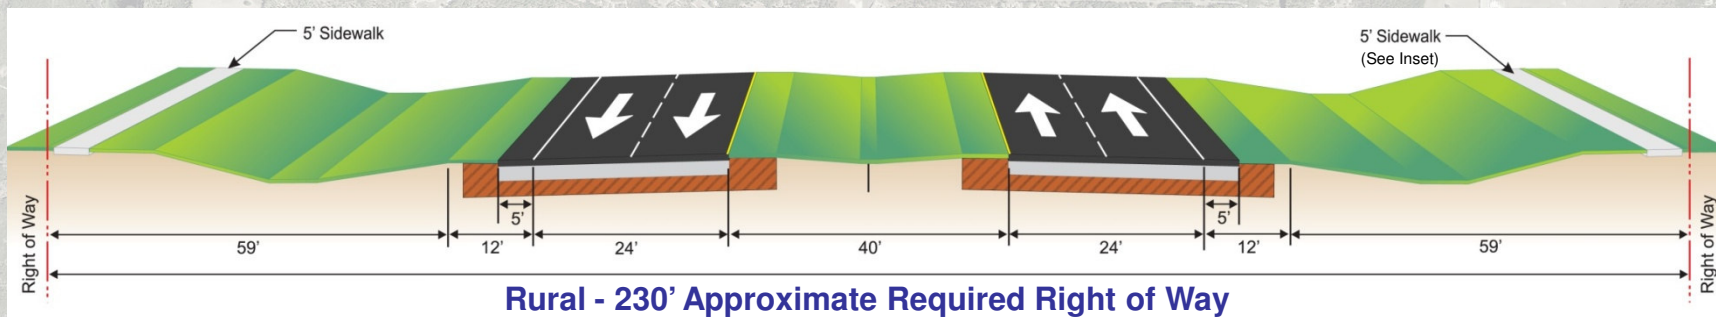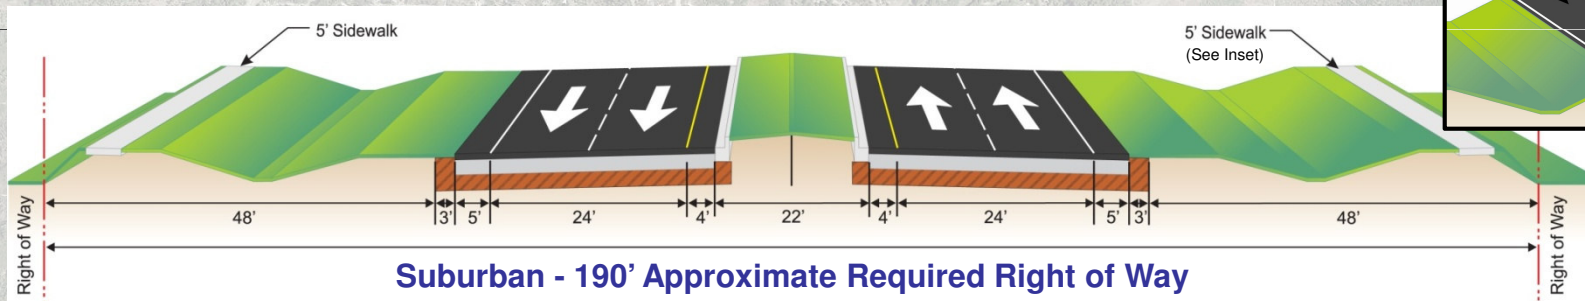

NOTE: Rural typical section has been dropped from further consideration.